


The site Plan for Ichhapur Primary School

Mouza- Ichhapur, J.L. no. – 82, Plot no. –1854, 1855, 1856, 3241, Khatian no. – 501, Total Area – 26 Satak (Existed at position), F. S. :- Illambazar, Dist. :- Birbhum [W.B.]

Scale :- 33'00" = 1"

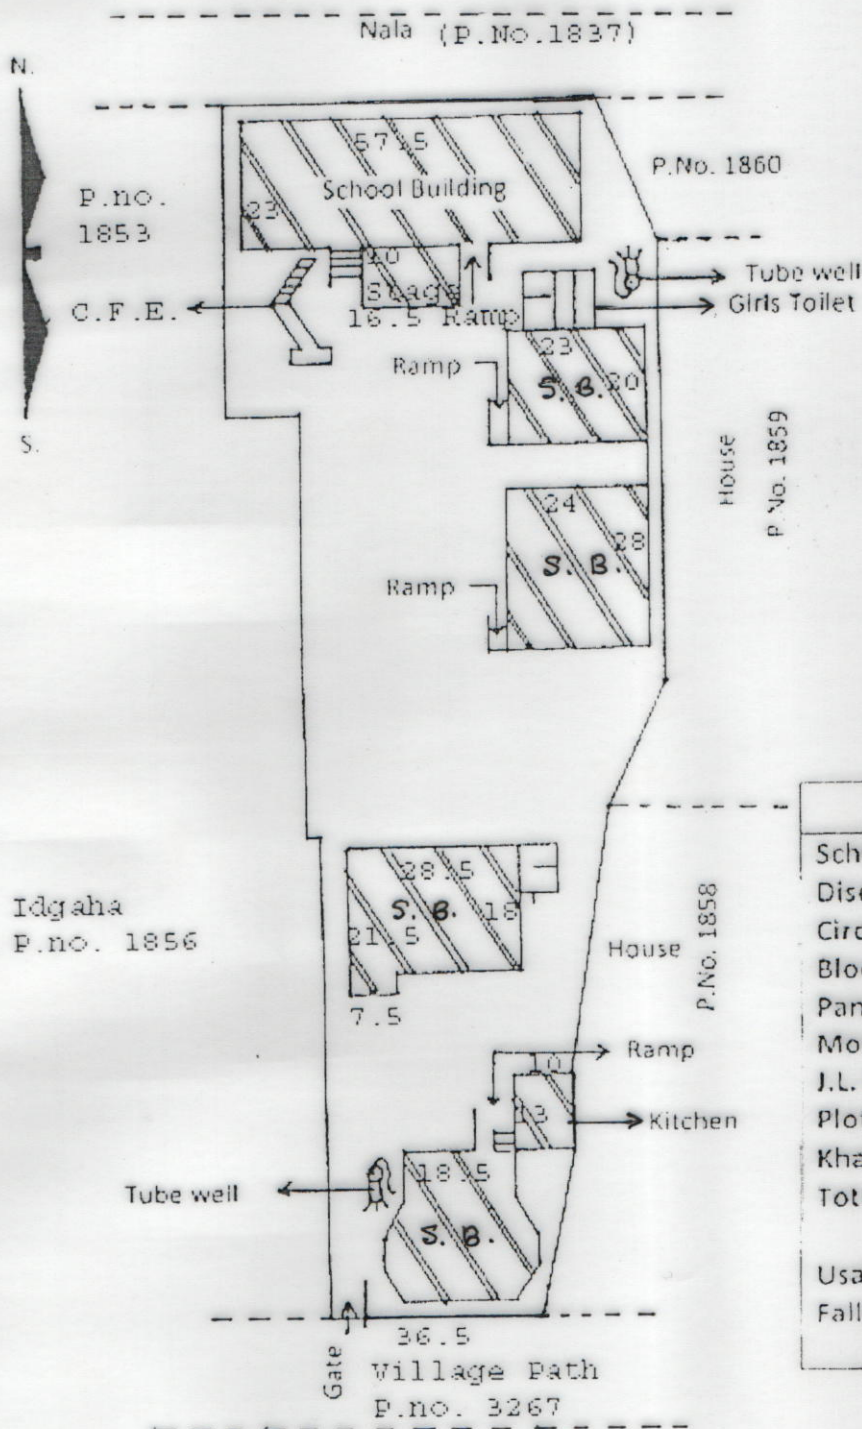

SCHEDULE

School Name :-	Ichhapur Primary School
Dise Code :-	19080208604
Circle :-	Illambazar
Block :-	Illambazar
Panchayet :-	Ghurisha G.P.
Mouza :-	Ichhapur
J.L. no. :-	82
Plot no. :-	1854, 1855, 1856, 3241
Khatian no. :-	501
Total Area of School land :-	11325.6 Sq. ft. or 26 Satak.
Usable Area :-	3857 Sq. ft. or 8.85 Satak.
Fallow Area :-	7468.6 Sq. ft. or 17.15 Satak.

Draw and calculate by

Hossain
05.06.15

SK JAKIR HOSSAIN

Amin / Surveyor

Reg. No. - W.B./ K-892

Vill. - Sahapur, P.O. - Janubazar

P.S. Illambazar, Dist. - Birbhum (W.B.)

All dimensions are in feet.

Enkeel Hossain
10/6/15

H.T.

Ichhapur P.ry. School