


The site Plan for Salka Rakhhal Mondal Part JR Basic School

Mouza- Salka, J.L. no- 48, Plot no- 200/1396, Khatian no- , Total Area- 80 satak(Existed at position),
P.S.- Illambazar, Dist.- Birbhum.

Scle - 33'00"=1"

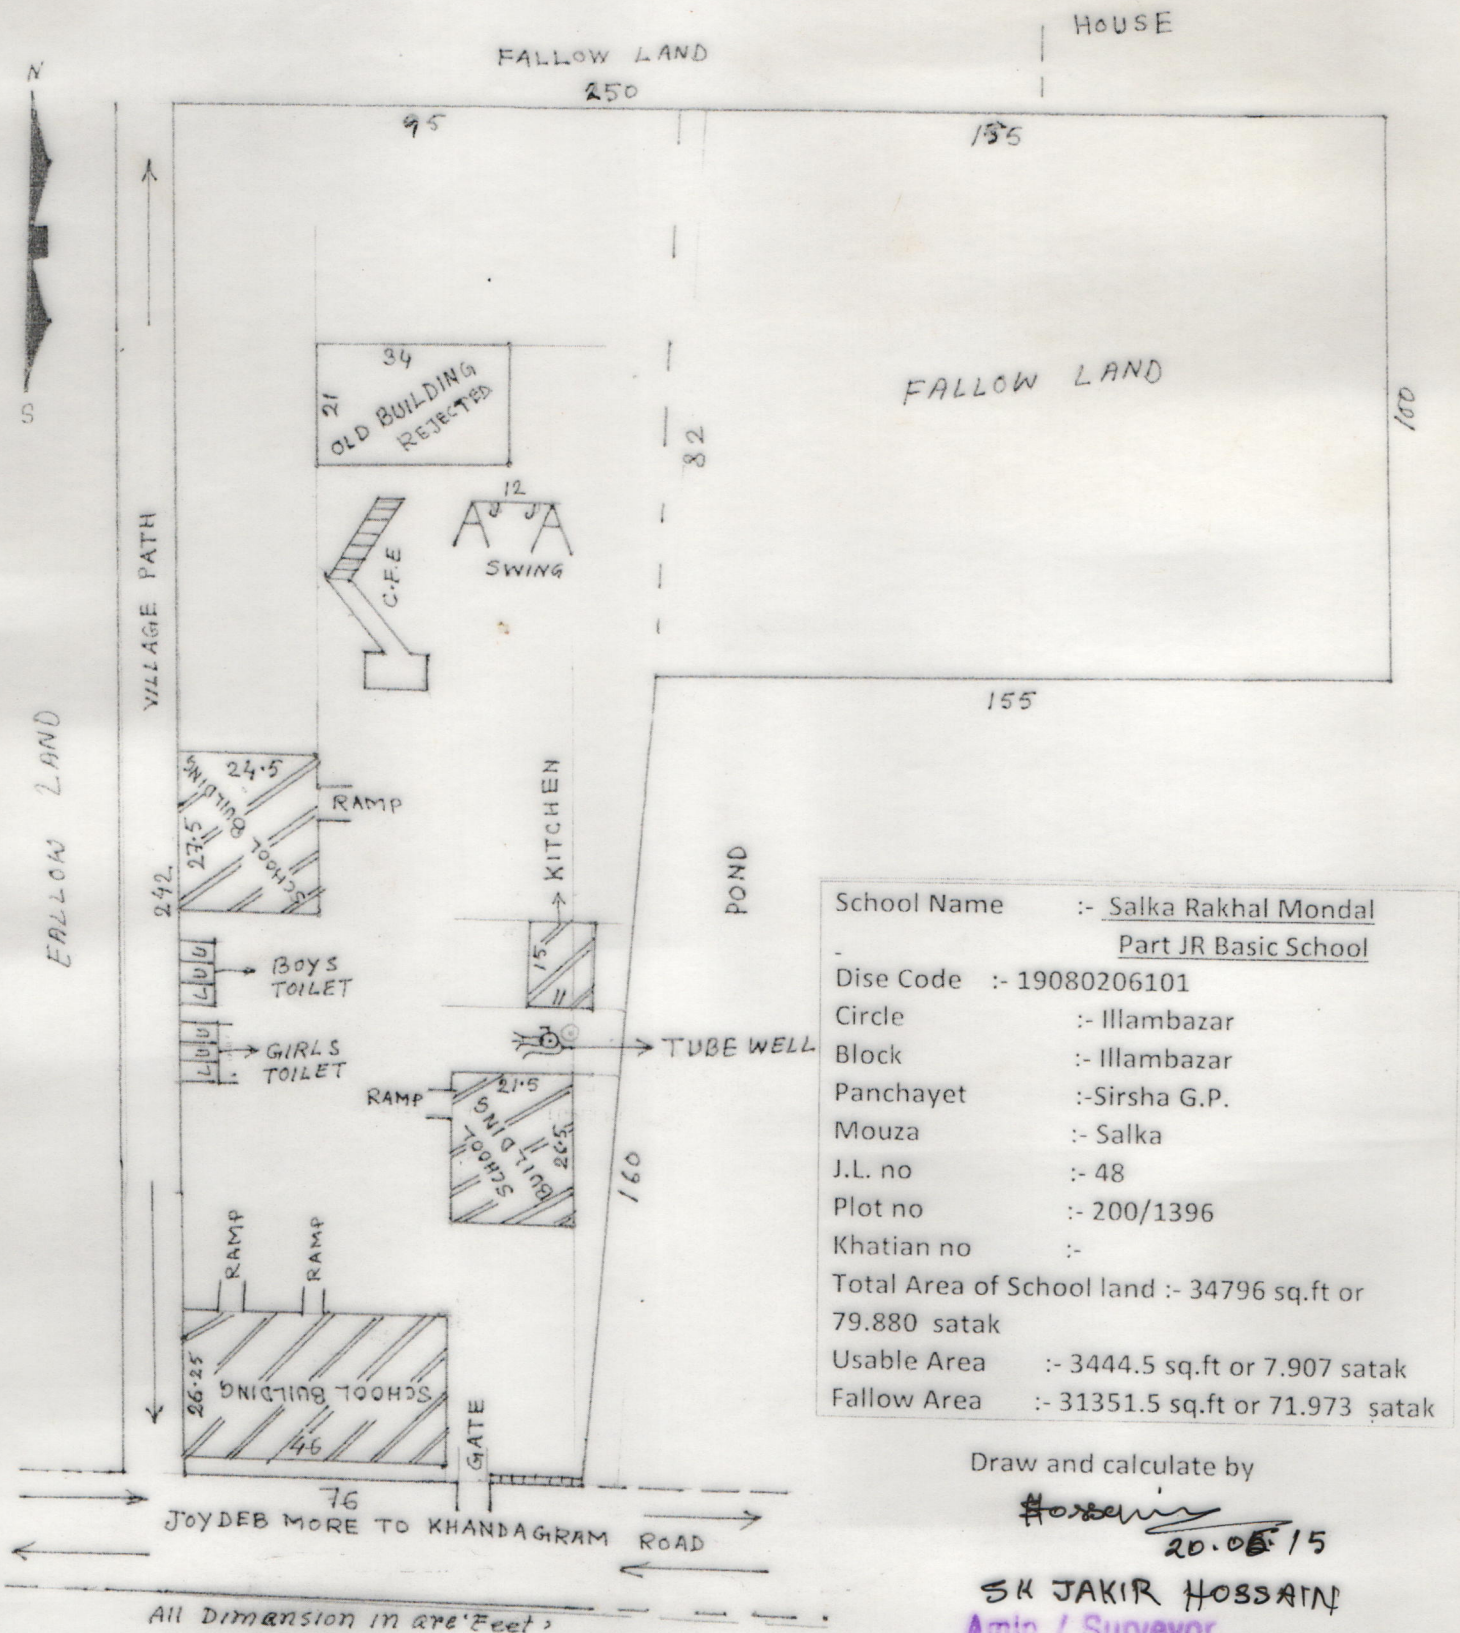

School Name	:- <u>Salka Rakhhal Mondal</u> <u>Part JR Basic School</u>
Dise Code	:- 19080206101
Circle	:- Illambazar
Block	:- Illambazar
Panchayet	:- Sirsha G.P.
Mouza	:- Salka
J.L. no	:- 48
Plot no	:- 200/1396
Khatian no	:-
Total Area of School land	:- 34796 sq.ft or 79.880 satak
Usable Area	:- 3444.5 sq.ft or 7.907 satak
Fallow Area	:- 31351.5 sq.ft or 71.973 şatak

Draw and calculate by

Hossain
20.05.15

SK JAKIR HOSSAIN
Amin / Surveyor

Reg. No.- W.B./ K-892
VIII.- Sahapur, P.O.- Janubazar
P.S. Illambazar, Dist.- Birbhum (W.B.)