


MOUZA :- CHHATARBANDI, Z.L.NO :- 29 P.L.NO :- 806/1696
 NOT TO SCALE P.S. PANRUI, BIRBHUM
 OCPaid 5/- Pond P.L.N- 806/1696

Recorded Area :- 17'420.0 Sqft or 40 a.

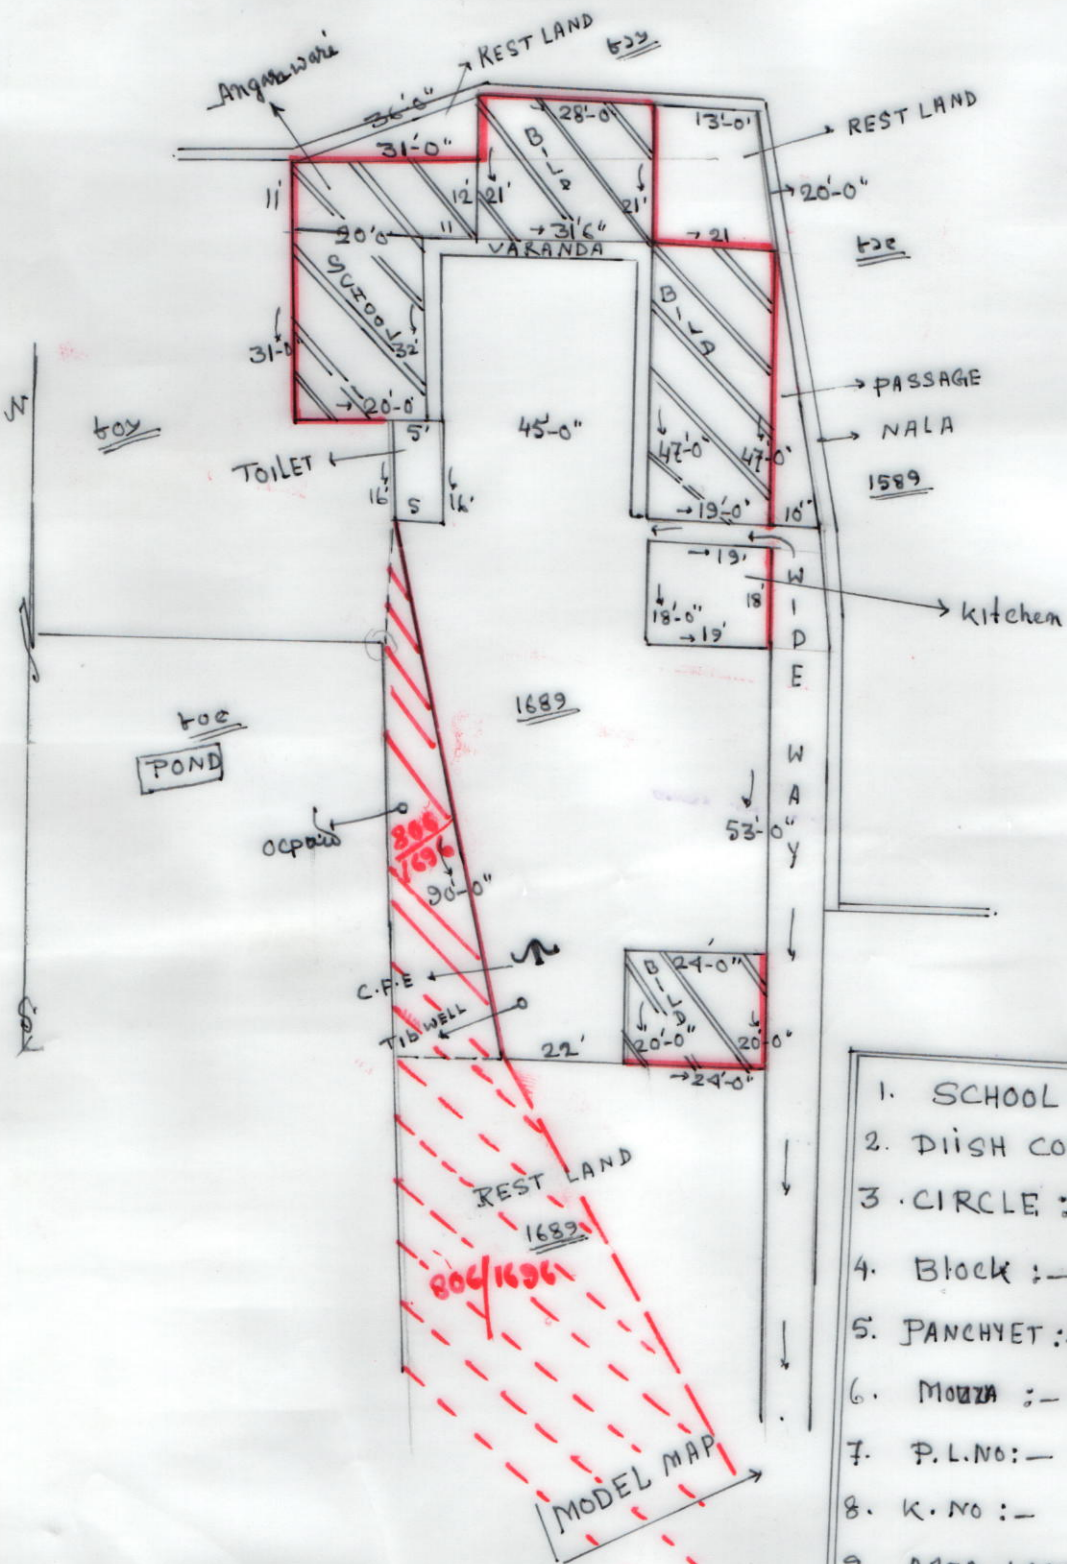

SCHUDEL

1. SCHOOL NAME :- CHHATARBANDI P. SCHOOL
2. DIISH CODE :- CHHATARBANDI 19080201901
3. CIRCLE :- ILLAMBAZAR
4. Block :- ILLAMBAZAR
5. PANCHYET :- MONGALDIHI
6. MOUZA :- CHHATARBANDI
7. P.L.No :- 806/1696
8. K.No :- 29
9. AREA LAND :- 12'071 Sqft.
10. USABLE LAND :- 3'484.0 Sqft.
11. FALLOW AREA :- 8'587.0 Sqft.

Prepared by SK. Rukul Amin

SK. RUKUL AMIN
 VIII-11410
 2004-10-18-14

30/5/2016

(SK) Hussuddin
 Head / T.I.C. / Sr. Most Teacher
 Chhatarbandi Primary School
 P.O.- Hansra, Birbhumi
 Illambazar (New) Circle