


MOUZA-DHANSA J.LNO-19
P.S. GLLAMBAZAR HALPANRVI DIST. BIRBHUM
SCALE = 50' = 1"

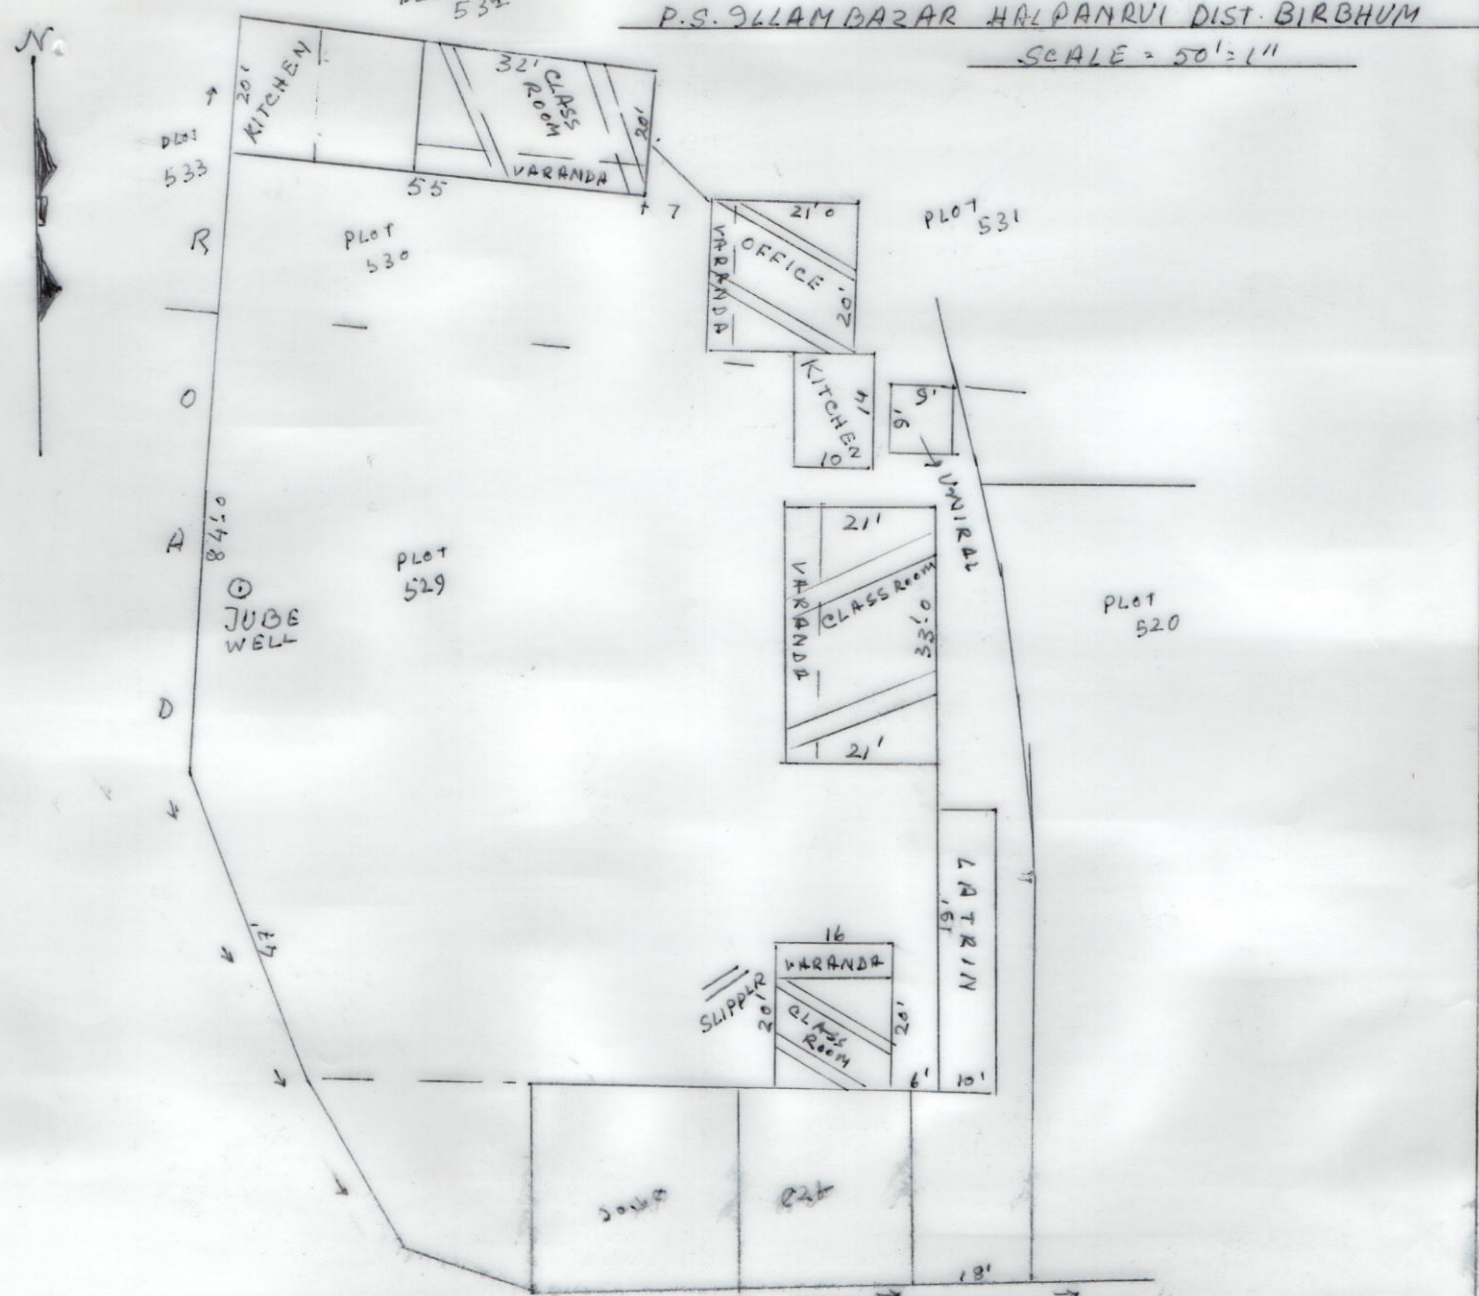

SCHEDULE	
SCHOOL NAME =	DHANSA PRIMARY SCHOOL
SISE CODE =	19080206201
CIRCLE =	GLLAMBAZAR NEW
BLOCK =	GLLAMBAZAR
PANCHYAT =	MANGALDIHI
MOUZA =	DHANSA
J.LNO =	19
PLOT NO =	529, 530
KHATI ANNO =	
AREA =	
USABLE AREA =	
VACANT AREA	

Md. Rahim
26.5.15
Head Master
Dhansa Primary School

Drawn by
d. N. Ghosh Amin
Patilkar
M. Ghosh
Jno-Surveyor
Reg. No-1571
Bihar Birbhum