


DIST. BIRBHUM. P.S. - ILLAMBAZAR.

MOUZA. KHADIMPUKUR. J.L. No-103.

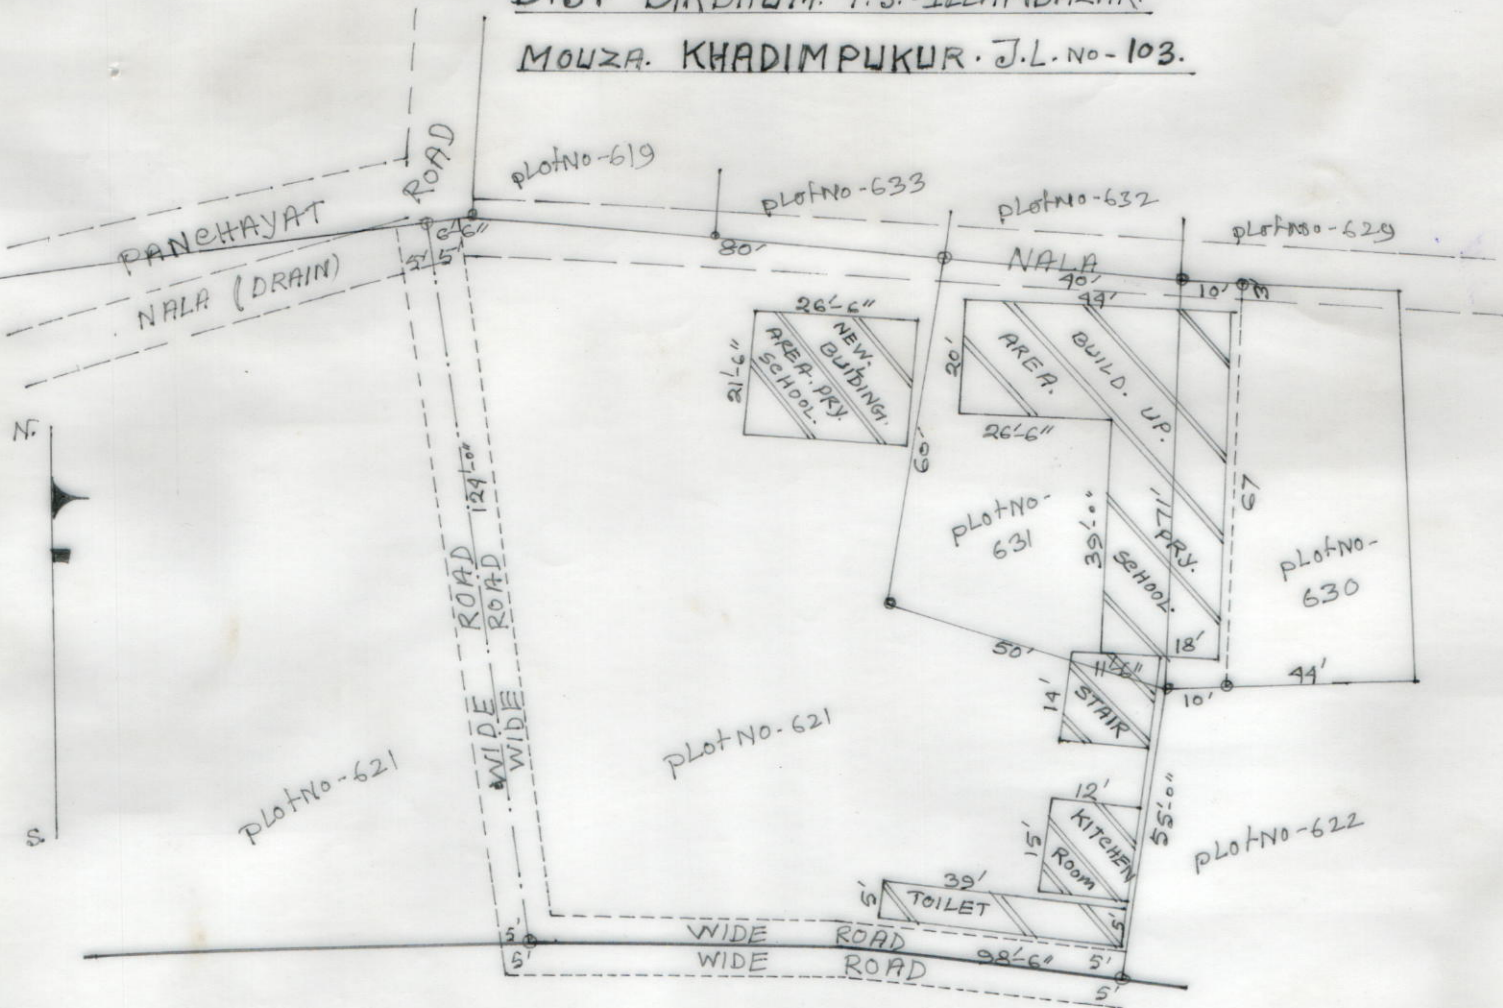

SCHEDULE	
NAME OF SCHOOL:-	KHADIMPUKUR. PRY. SCHOOL.
DISE. CODE No:-	19080204203
CIRCLE:-	ILLAMBAZAR. NEW.
Block:-	ILLAMBAZAR.
PANCHAYAT:-	NANASOLE GRAM. PANCHAYAT.
MOUZA:-	KHADIMPUKUR.
J.L. No:-	103.
R.S. Plot No:-	621, 631, 630.
R.S. KHATAN. No:-	324, 634.
AREA OF LAND:-	14752.00 Sqfeet = 33.86 SATAK.
USABLE AREA:-	2688.00 Sqfeet = 6.17 SATAK.
FALLOW AREA:-	12064.00 Sqfeet = 27.69 SATAK.

SING. OF. H.T.

SING. OF AMIN.
 Sh. Khabiruddin 20/05/15

(Signature)
 20/5/15