


MOUZA - MONGALDIHI, J.L. No-22, P.S. PANRUI
DIST:- BIRBHUM.

SCALE - 33'0" = 1"

← P.W.D. KURMITHA TO PANRUI →

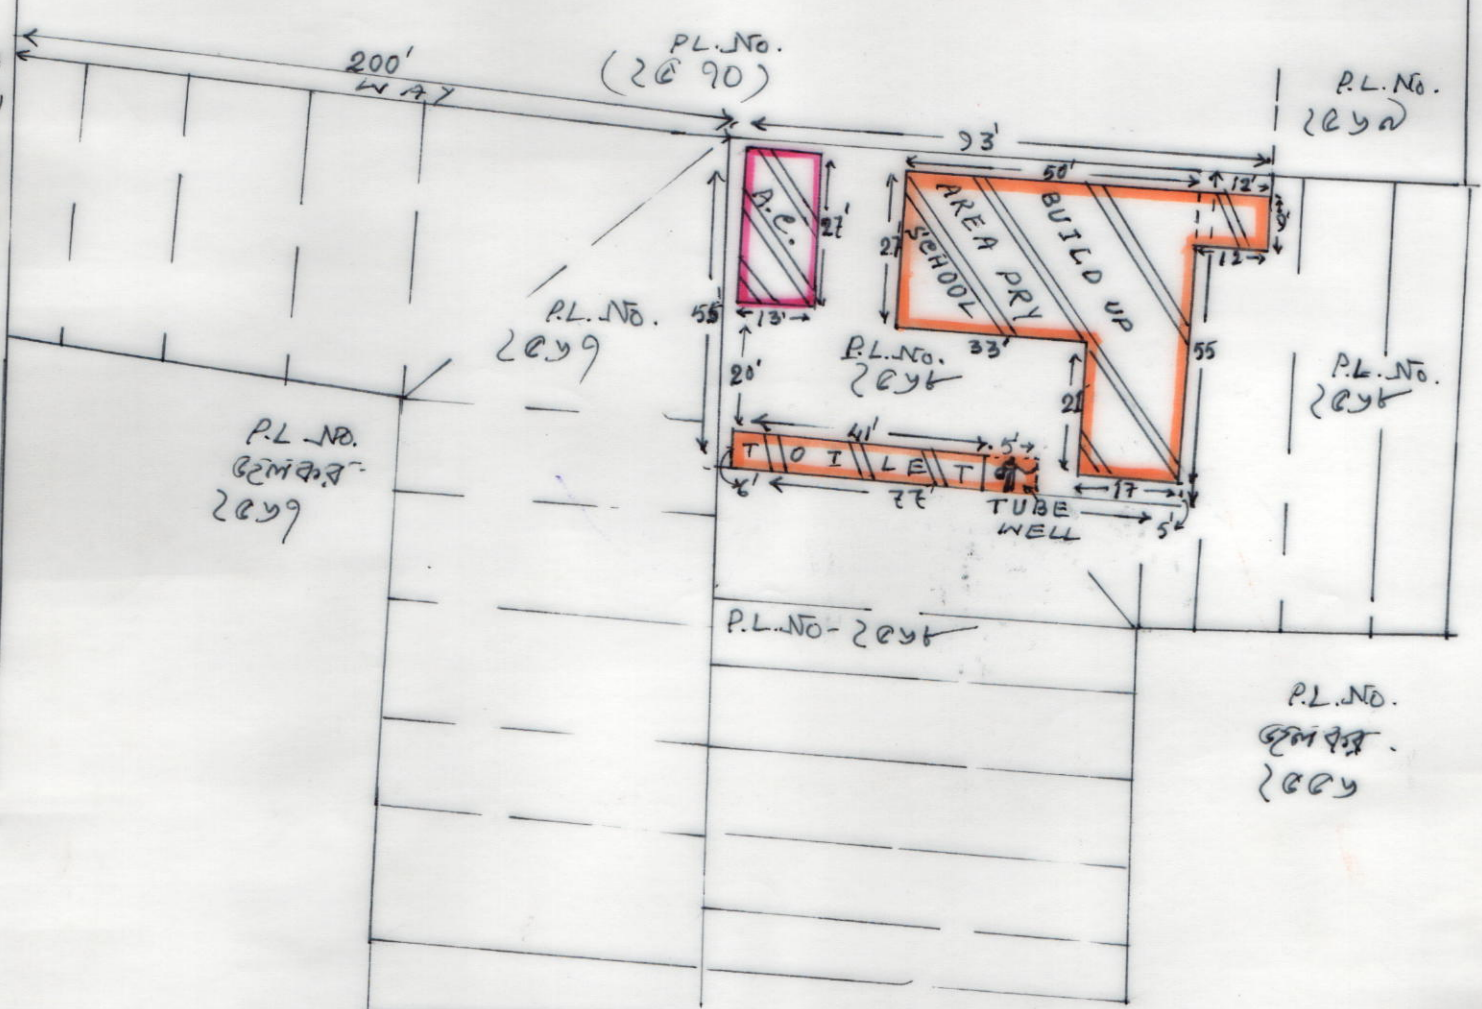

MODEL
MAP

SCHEDULE	
SCHOOL NAME:-	MONGALDIHI NO-2 PRATHAMIK VIDYALAYA [PRY-SCHOOL]
DISE CODE:-	19080201403
CIRCLE:-	ILLAMBAZAR, NEW
BLOCK:-	ILLAMBAZAR,
PANCHYAT:-	MONGALDIHI
MOUZA:-	MONGALDIHI
J.L. NO:-	22.
PLOT NO:-	2568
KHATAN NO:-	R.S-144, L.R.1677
AREA OF LAND:-	4453 SFT
	= 0.10223 ACRE.
USEABLE AREA:-	2091 SFT. [PRA]
FALLOW AREA:-	2362 SFT.
AREA OF ANG CENTRE:-	0.00805 ACRE

Pravakar Saha
 Head Teacher
 Mangaldihi - II Pry. School
 Mangaldihi, Birbhum

Prepared by

Tirranjan
 G. R. S. 88201
 Mangaldihi, Birbhum

16.5.2011