


MOUZA - PURBA NARAYANPUR, J.L.NO- 114
P.S.- ILLAMBAZAR ,DIST- BIRBHUM,
SCALE- 1"=33'

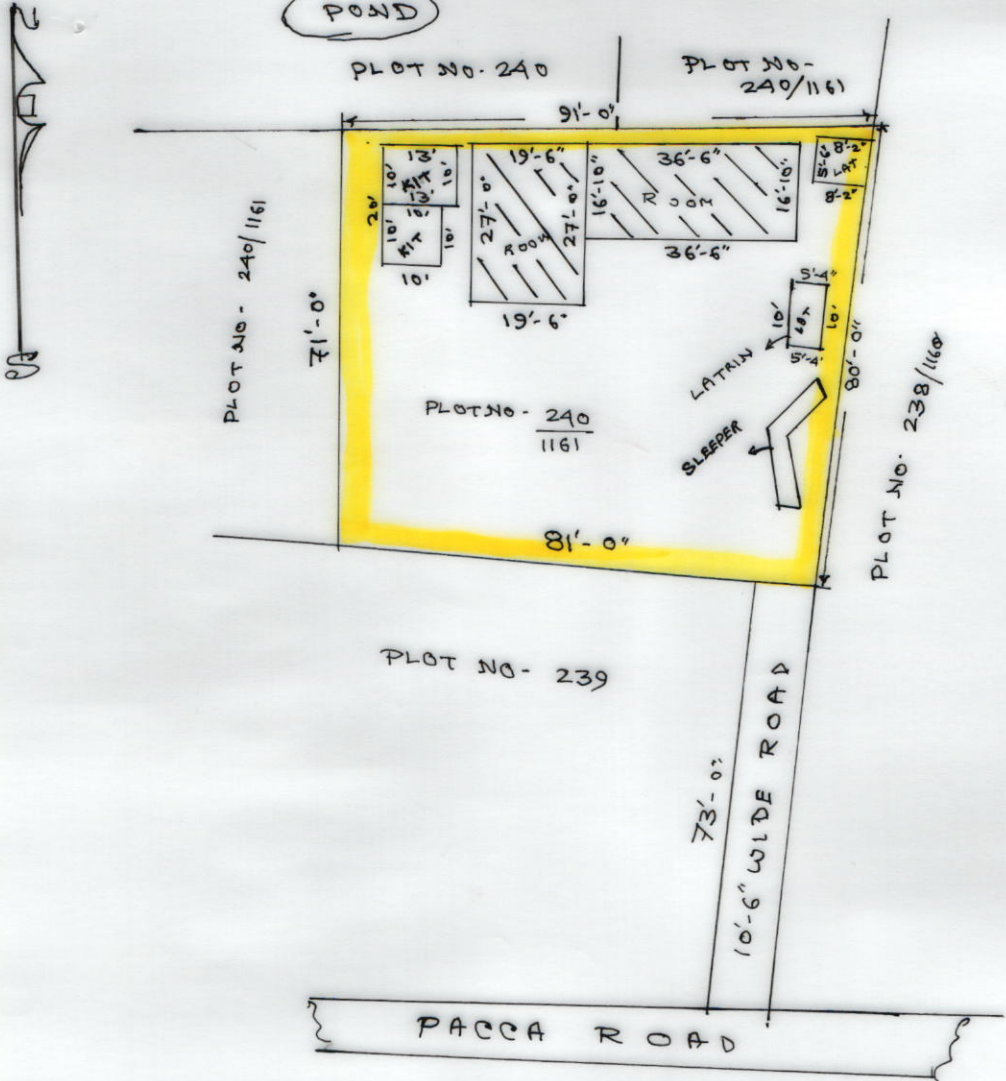

SCHEDULE

NAME OF THE SCHOOL- NARAYANPUR PRYMARY SCHOOL,
 DISE CODE- 19080202906
 CIRCLE- ILLAMBAZAR NEW,
 PANCHYET- BELATI,
 MOUZA- PURBA NARAYANPUR, JL NO- 114
 LR KHATIAN NO- 166
 PLOT NO- 240/1161
 RECORDED AREA OF LAND- 5228 SQ.FT. OR 0.12 ACRE
 AS PER POSSESSION LAND AREA - 6493 SQ.FT. OR 0.1490 ACRE
 USED AREA- 1468.97 SQ.FT.
 OPEN OR FALLOW AREA- 5024.03 SQ.FT.

Syed Touheed Hossain
Head Teacher
Narayanpur Pry. School
 P.O. - Malakona, Birbhum

DRAWN BY
MD. HASAN UZ ZAMAN (SURVEYOR)
 Regd. No. - 2300/05
 AT - Nutanpukur (Near- Masjid), Bolpur, Birbhum

Sign. of Surveyor - *Md. H. Zaman*
 Seal - **Md. H. Zaman**
 Surveyor
 Bolpur
 Regd. No.-2300/05