


MOUZA-ULUNDI, J.L NO-14, P.S -ILLAMBAZAR, DIST- BIRBHUM.



SCALE
1" = 33'

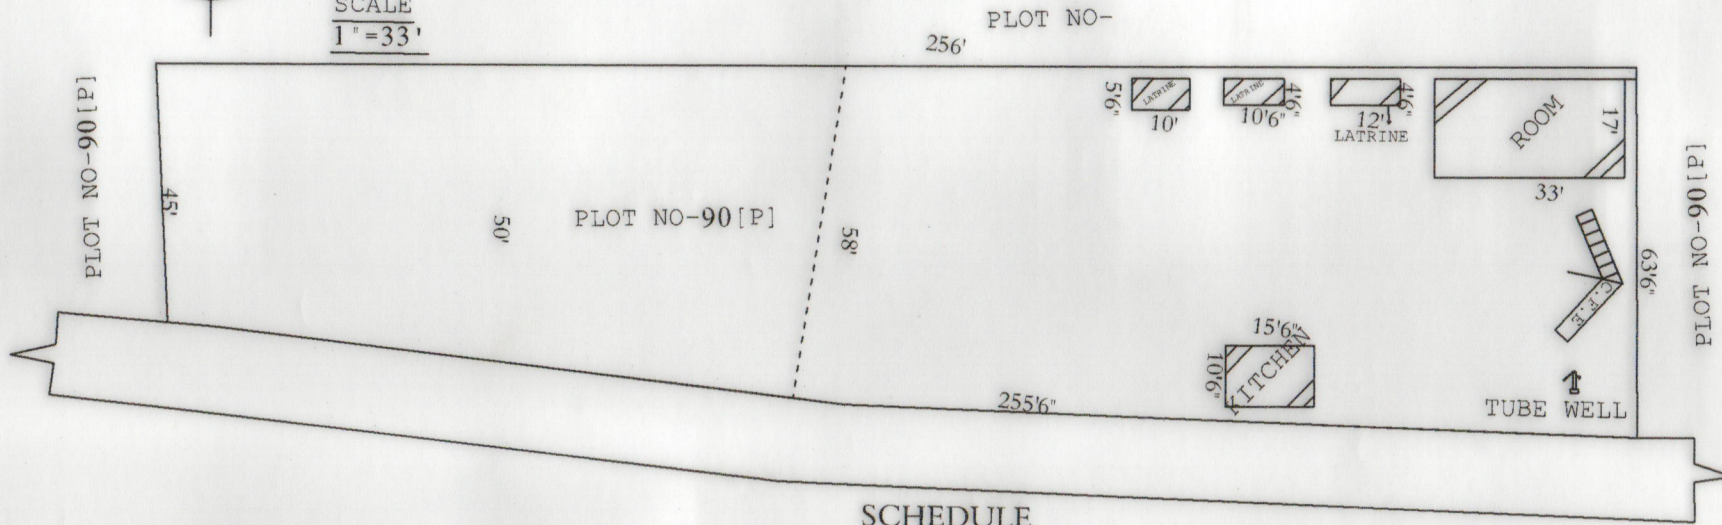

SCHEDULE

SCHOOL NAME:-ULUNDI PRY .SCHOOL.

DISE CODE :-19080200702.

CIRCLE :-ILLAMBAZAR NEW.

BLOCK:-ILLAMBZZAR.

PANCHAYAT:- BATIKAR.

MOUZA:-ULUNDI.

J.L NO:-14

PLOT NO :-90.

KHATIAN NO :-235

AREA OF LAND:-14374 SFT. =0.32998 ACRE.

USABLE AREA =994 SFT.

FALLOW AREA= 13380 SFT.

SELE & SIG. OF H.T.

Buddhadev SON
Signature of Amin 28/05/15