


School NAME: BHAGABANDH PRY. SCHOOL.
 CIRCLE: KHAYRASOLE. DISCODE: 19081102503 JL NO - 132
 MOUZA NAME: BHAGABANDH. PLOT NO: 945 KHATIAN NO: 195
 TOTAL LAND: 17 Decimal.
 ACQUIRE (USE AREA): 3.73 Decimal (Approx)

PURPOSE

- LATRIN & URINAL = 180 sq. feet
- KITCHEN PURPOSE = 133 " "
- CLASS ROOM = 1388.25 sq. feet.

B. M. Jha
 Head Teacher
 BHAGABANDH PRY. SCHOOL
 Khayrasole Circle, Birbhum

← ONE SIDE BOUNDARY WALL →

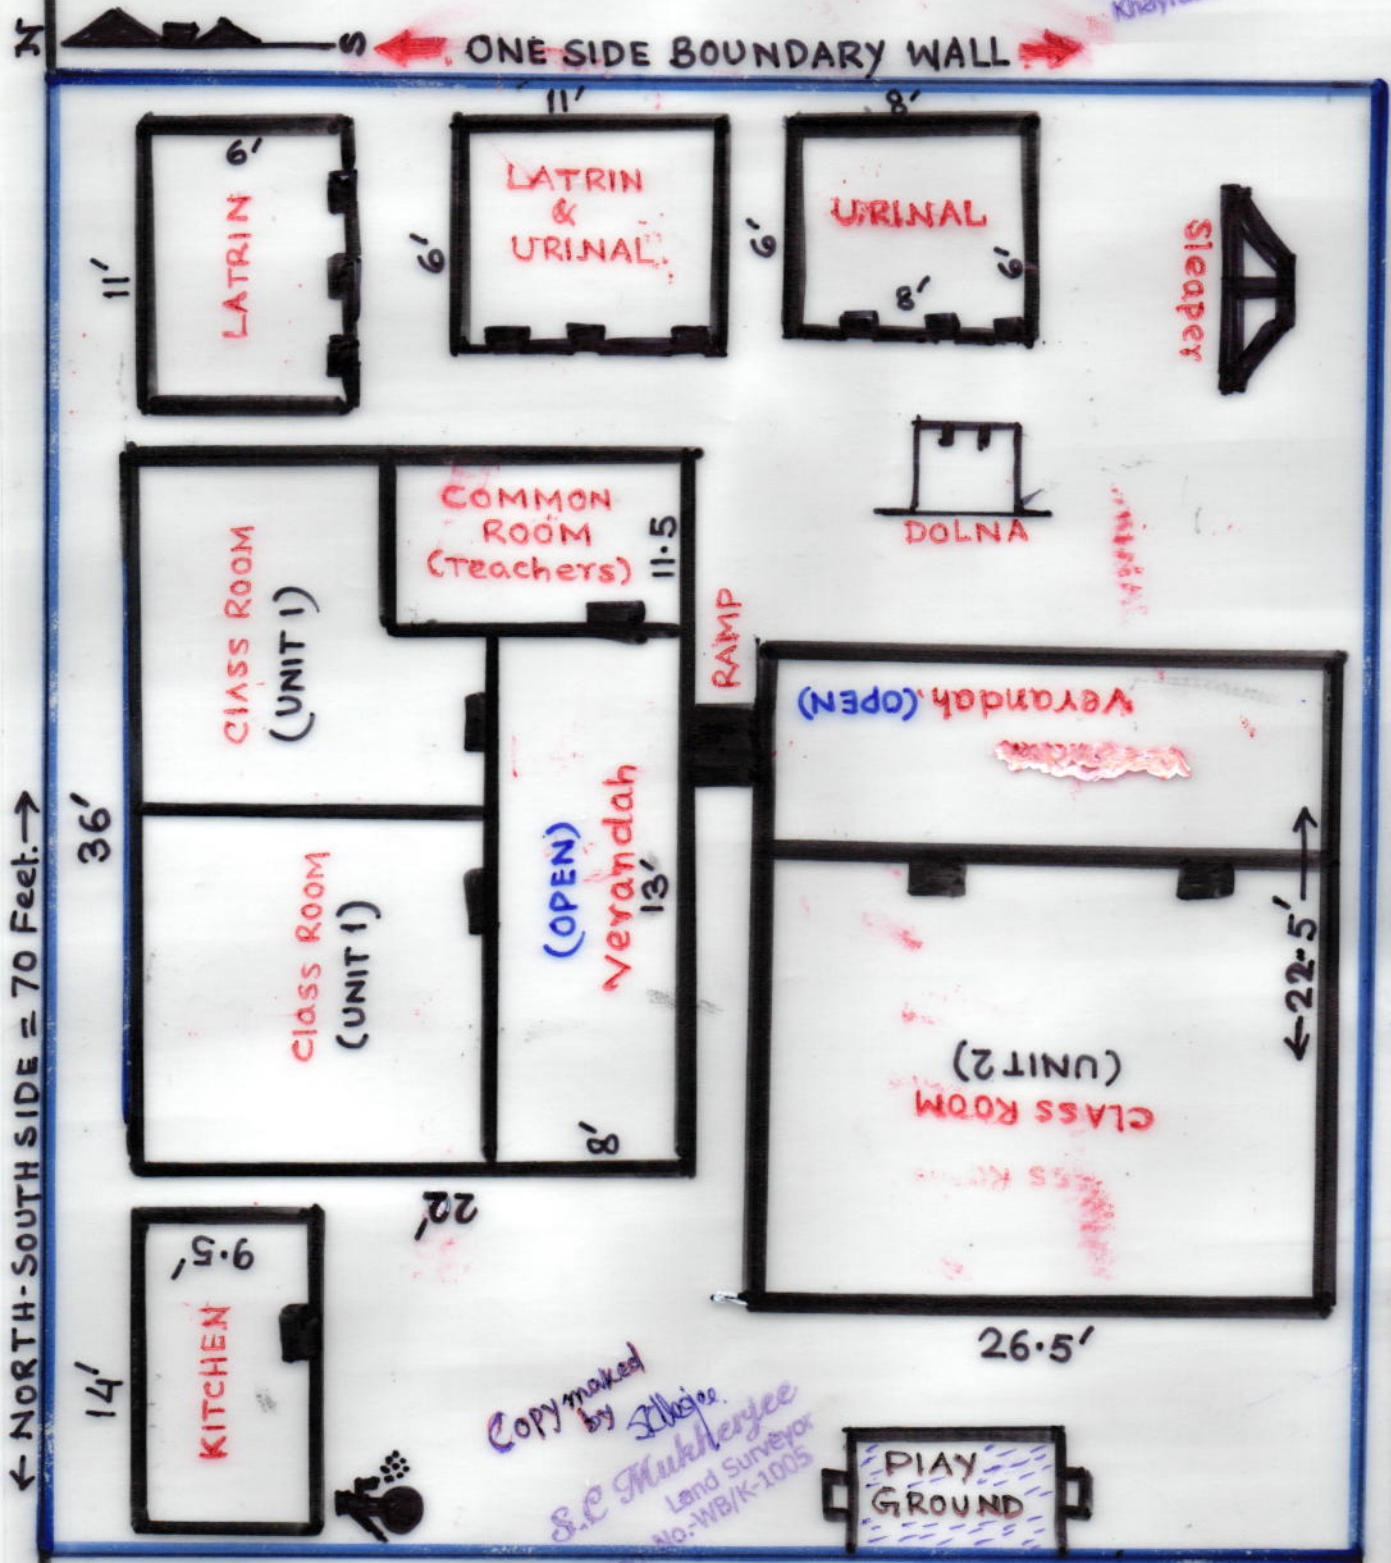

PANCHIRA

K-Sole

Copy made by *S. C. Mukherjee*
 Land Surveyor
 NO. WB/K-1005

← NORTH-SOUTH SIDE = 70 Feet. →