


MOUZA - JAMALPUR, J.L. - 55

P.S. - MAYURESWAR, DIST - BIRBHUM.

SCALE - 16' = 1"

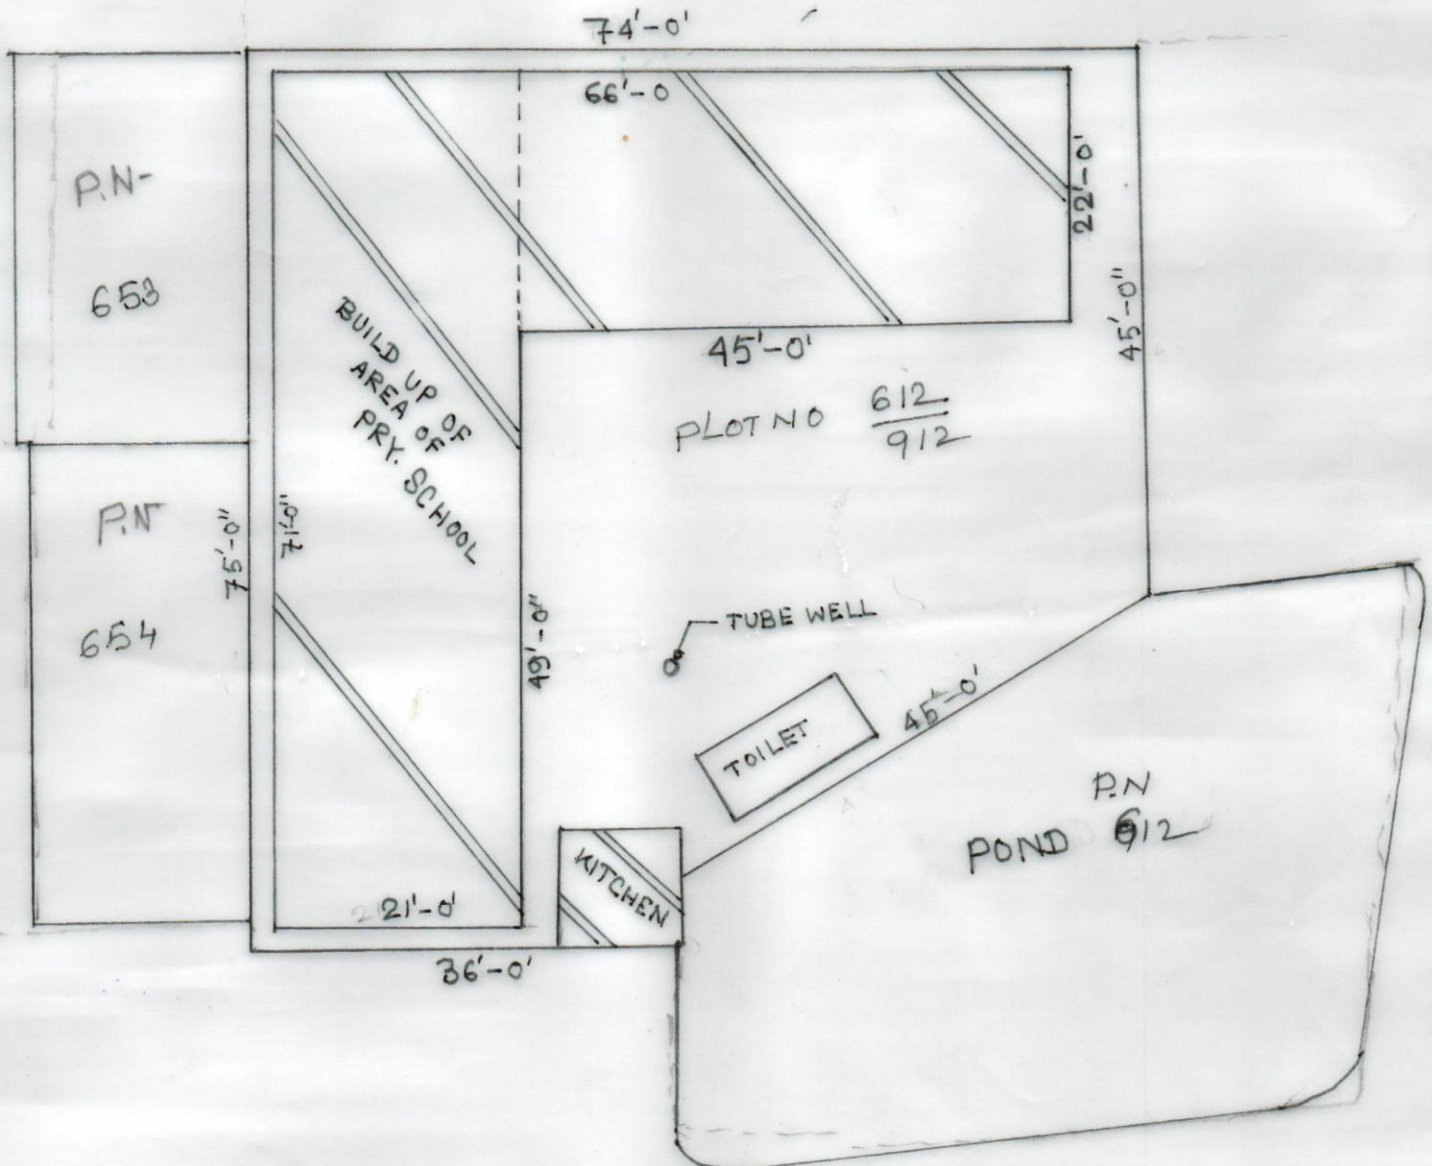

SCHEDULE

SCHOOL NAME - JAMALPUR PRY
 CIRCLE - MALLAR PUR EAST
 BLOCK - MAYURESWAR - I
 PANCHAYET - KANACHI
 MOUZA - JAMALPUR, J.L. - 55
 PLOT NO - 612/912, K.H. NO = 125
 AREA OF LAND = 4866 SQ FT OR 11.17 SATAK
 USABLE AREA = 2481 SQ FT OR 5.9 SATAK
 DISTRICT CODE NO = 19081801802

Chandan Sarkar.
 22.5.2015
 Head Teacher
 Jamalpur Pry. School
 P.O. Mollarpur, Birbhum

Badal Kumar Mandal
 Badal Kr. Mandal
 7111-Prachandrapur P.O. Muruliangan
 P.S. - Mayureswar, Birbhum
 Surety Reg. No. 21/153 Date: 20/5/15