




NOT TO SCALE

MOUZA: DANGAL, J.L.NO-57  
 P.S.-MAYURESWAR  
 DIST-BIRBHUM  
 PLOT NO → 223

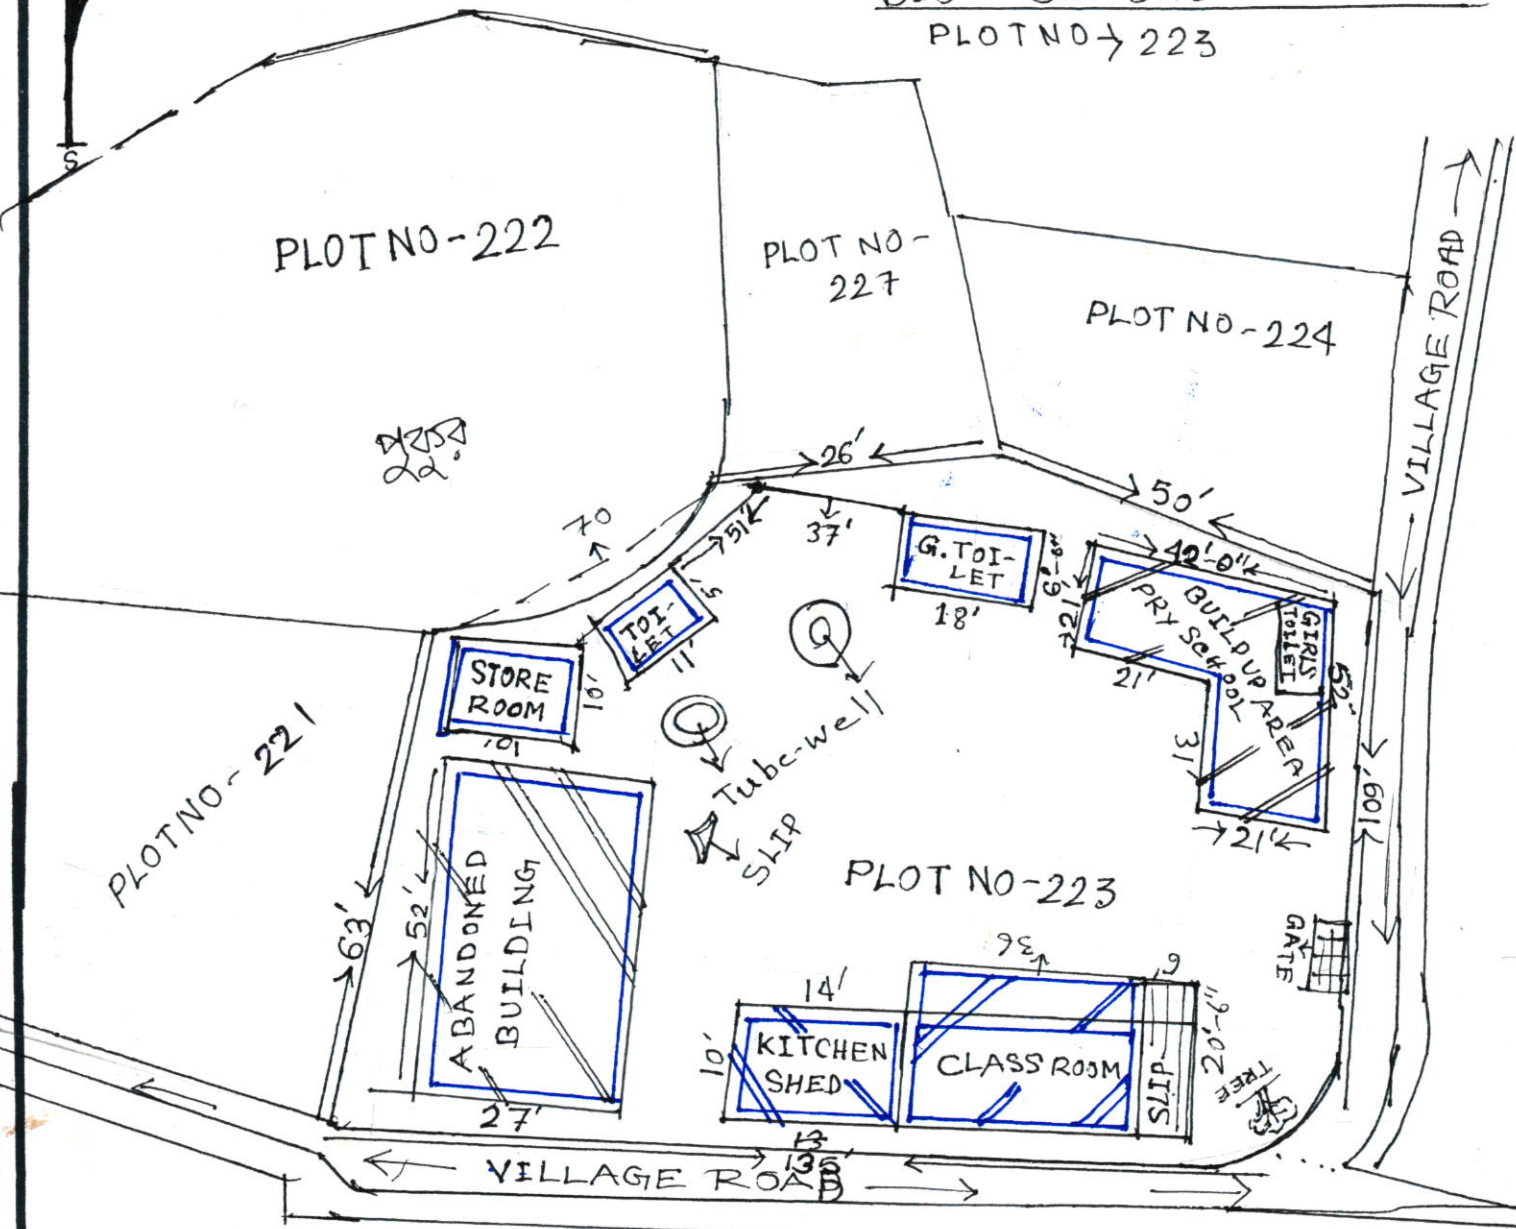

SCHEDULE

SCHOOL NAME:-
DIST CODE :-
CIRCLE :-
BLOCK :- MAYURESWAR
PANCHAYAT :- KANACHE
MOUZA :- DANGAL
J.L.NO:- 57 , PLOT NO- 223
KHATIAN NO:- 452/1
AREA OF LAND = 14363 sft 14374.8 sft
USABLE AREA = 4078 sft
FALLOW AREA = 10296.8 sft
AREA OF ABANDONED ROOM = 1404 sft
AREA OF PRY SCHOOL :- 1533 sft
AREA OF CLASSROOM - 738 sft
AREA OF KITCHEN → 140 sft

*Handwritten signature*

Teacher-In-Charge  
 MURULI Dangal Primary School.

SEAL & SIG. OF H.T

Chitta Ranjan Mandal  
 Chittaranjan Monda  
 Settlement Officer  
 Birbhum, Kanach G.O.