



SHOWING THE SKETCH MAP OF MOUZA MAKDUMNAGAR, J.L. NO 33
PLOT NO 107/310 P.S- MD. BAZAR, DIST- BIRBHUM, MAKDAMNAGAR
PRIMARY SCHOOL UNDER MD. BAZAR CIRCLE, MAKDAMNAGAR *
MD. BAZAR * BIRBHUM. SCALE - 16" = 1 MILE

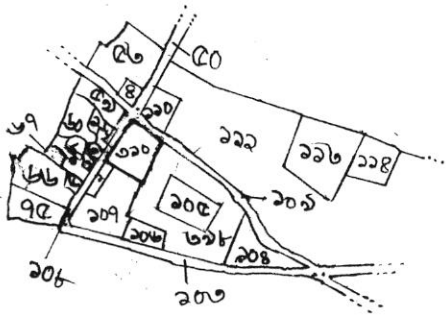

ENLARGED WITHOUT SCALE AND MARKED THE CONSTRUCTIONS. SYMBOL OF BUILDING -

Red
A RECORD AREA OF PLOT NO 107/310 IS 15 DEC AND COVERED WITH RED INK.

VACANT AREA ± 1000 sq ft
CONSTRUCTIONS AREA ± 2570 sq ft

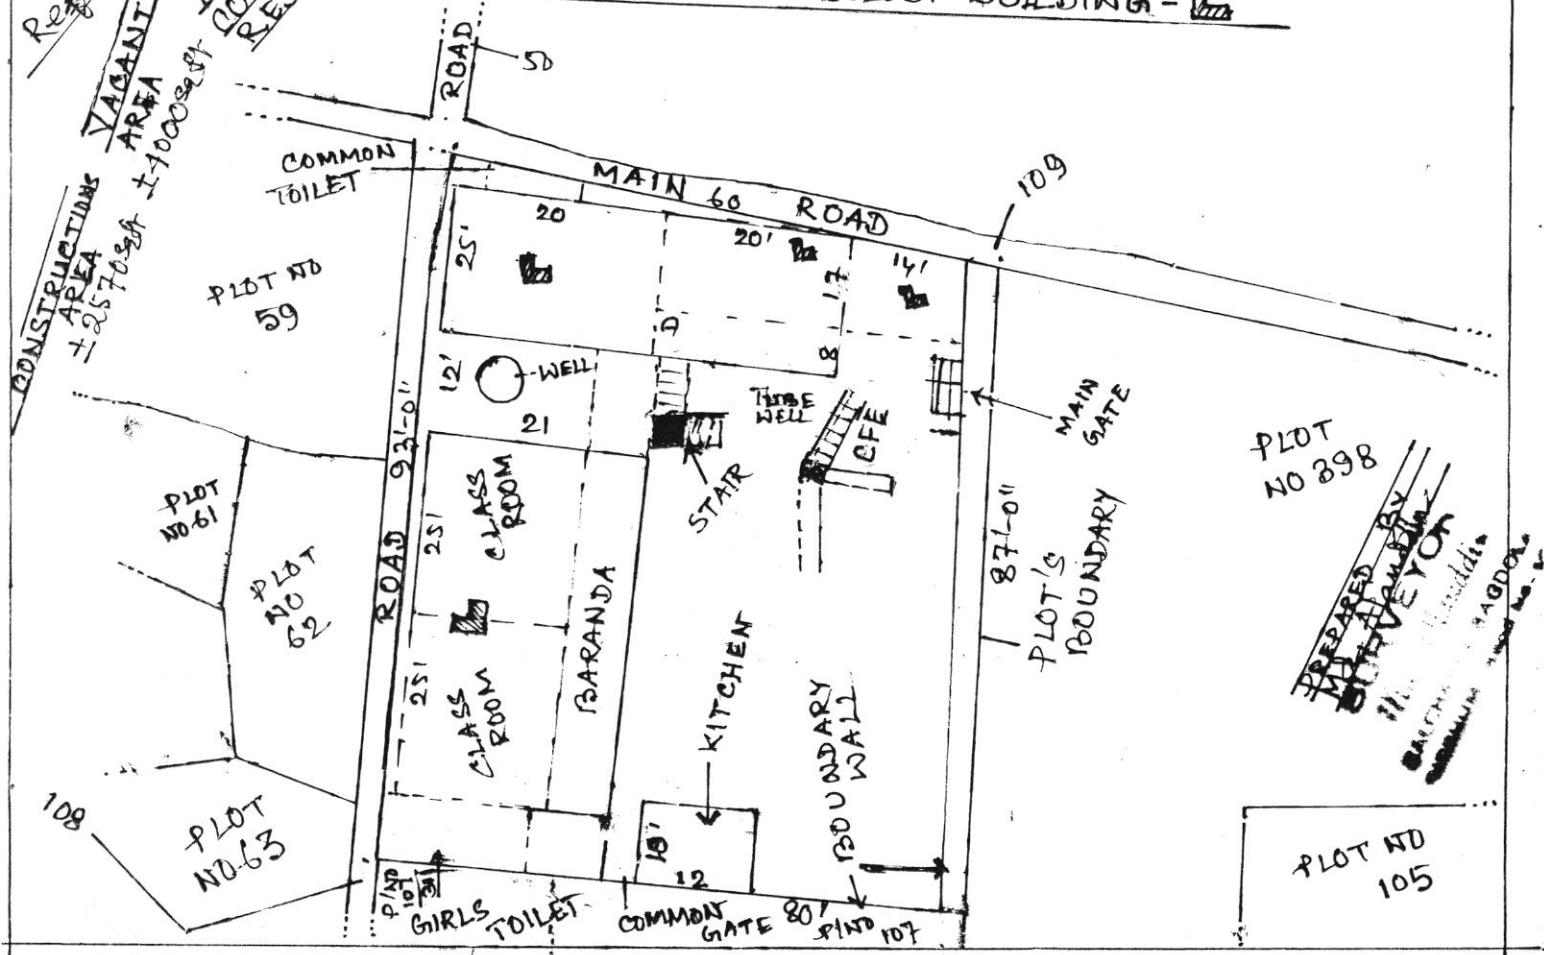

PREPARED BY SURVEYOR
SARANYA SAGDOL