


MD. BAZAR PASCHIM PARA PRIMARY SCHOOL, VILL- MD. BAZAR,
 P.O + P.S - MD. BAZAR. DIST- BIRBHUM. SCALE = 66' = 1"

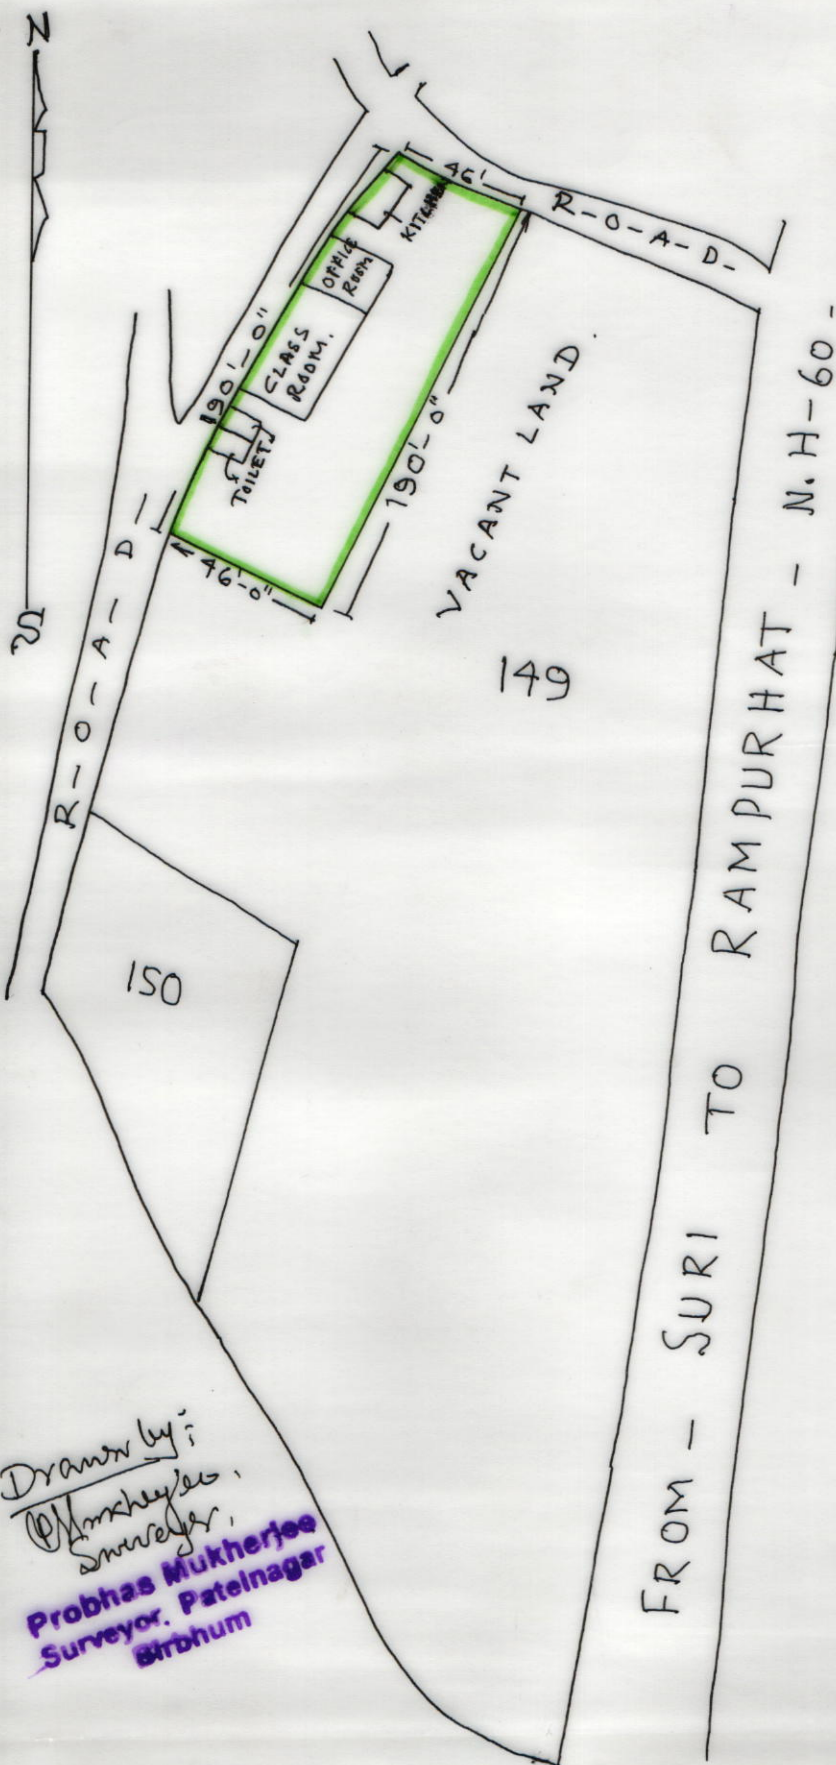

LAND SCHEDULE :-

MOUZA -	JL. NO.	PLOT NO.	AREA
MD. BAZAR	125	149	20 SATAK

AREA SHOWN THUS ,

REFERENCE :-

MD. BAZAR PASCHIM PARA PRIMARY SCHOOL. VILL- MD. BAZAR.
P.O + P.S - MD. BAZAR. DIST- BIRBHUM.
DISE CODE :-
CIRCLE :- MD. BAZAR.
BLOCK :- MD. BAZAR.
PANCHAYAT :- MD. BAZAR.

Drawn by:
 Anshu Kumar
 Surveyor,
 Probhas Mukherjee
 Surveyor, Patelnagar
 Birbhum

Amal Kumar Roy

Head Teacher
 Md Bazar Paschim Para Pry School
 PO -Md. Bazar, Birbhum