


NOT TO SCALE

RAJNAGAR BLOCK & B.L. & L.R.O

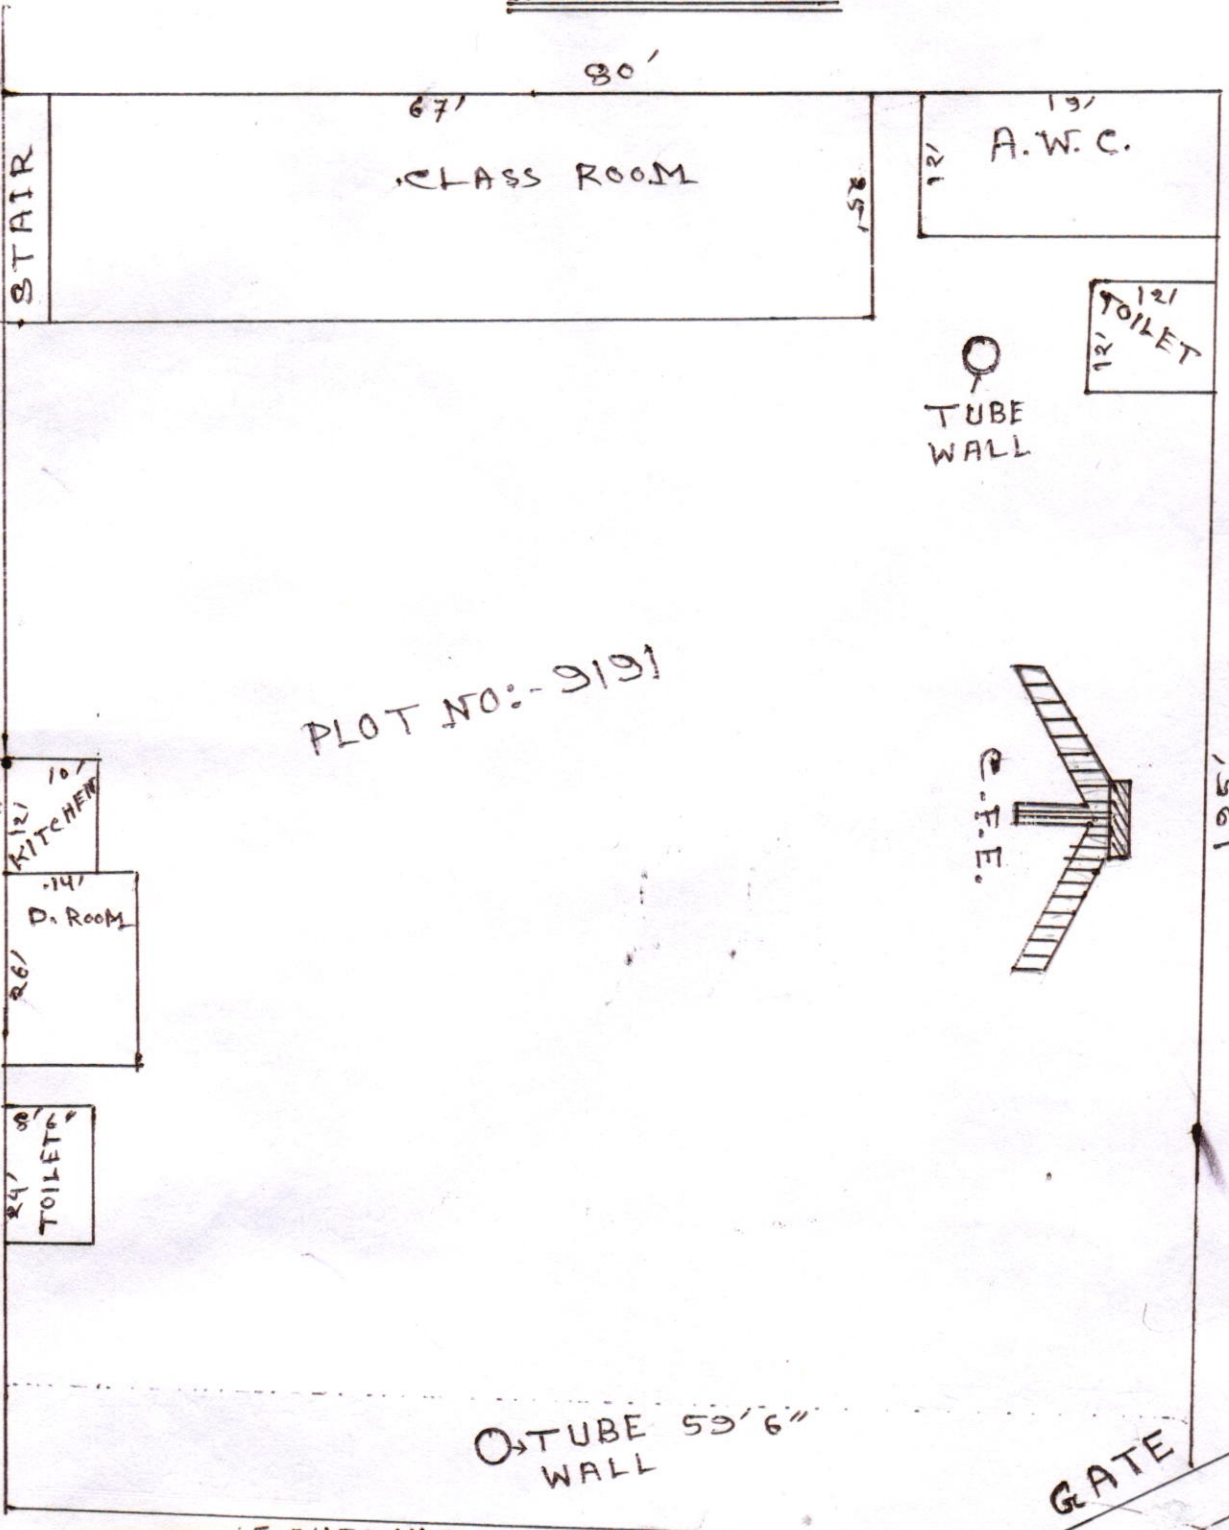

PLOT NO:- 9191

TUBE 59'6"
WALL

SCHEDULE

SCHOOL NAME- KHODAI BAG PRY. SCHOOL
 DIST CODE -
 CIRCLE - RAJNAGAR
 BLOCK, PANCHAYAT & MOUZA:- RAJNAGAR.
 J.L. NO:- 38. PLOT NO:- 9191
 AREA OF LAND:- 13374.5 SFT.
 OR. 30.7 DEC OR 0.307 ACRE
 USABLE AREA:- 2735 SFT.
 FALLOW AREA:- 10639.5 SFT.

MODEL MAP

Made by.

SK Khaja Mainuddin

Khaja Mainuddin
 S. No-1794 (Amin)
 RAJNAGAR BIRBHUM