


MOUZA → ARAIPUR J.L. NO. → 6. P.S. → SURI DIST. → BIRAHUM.

SCALE → 1" = 33'-0"

N

R
O
A
D

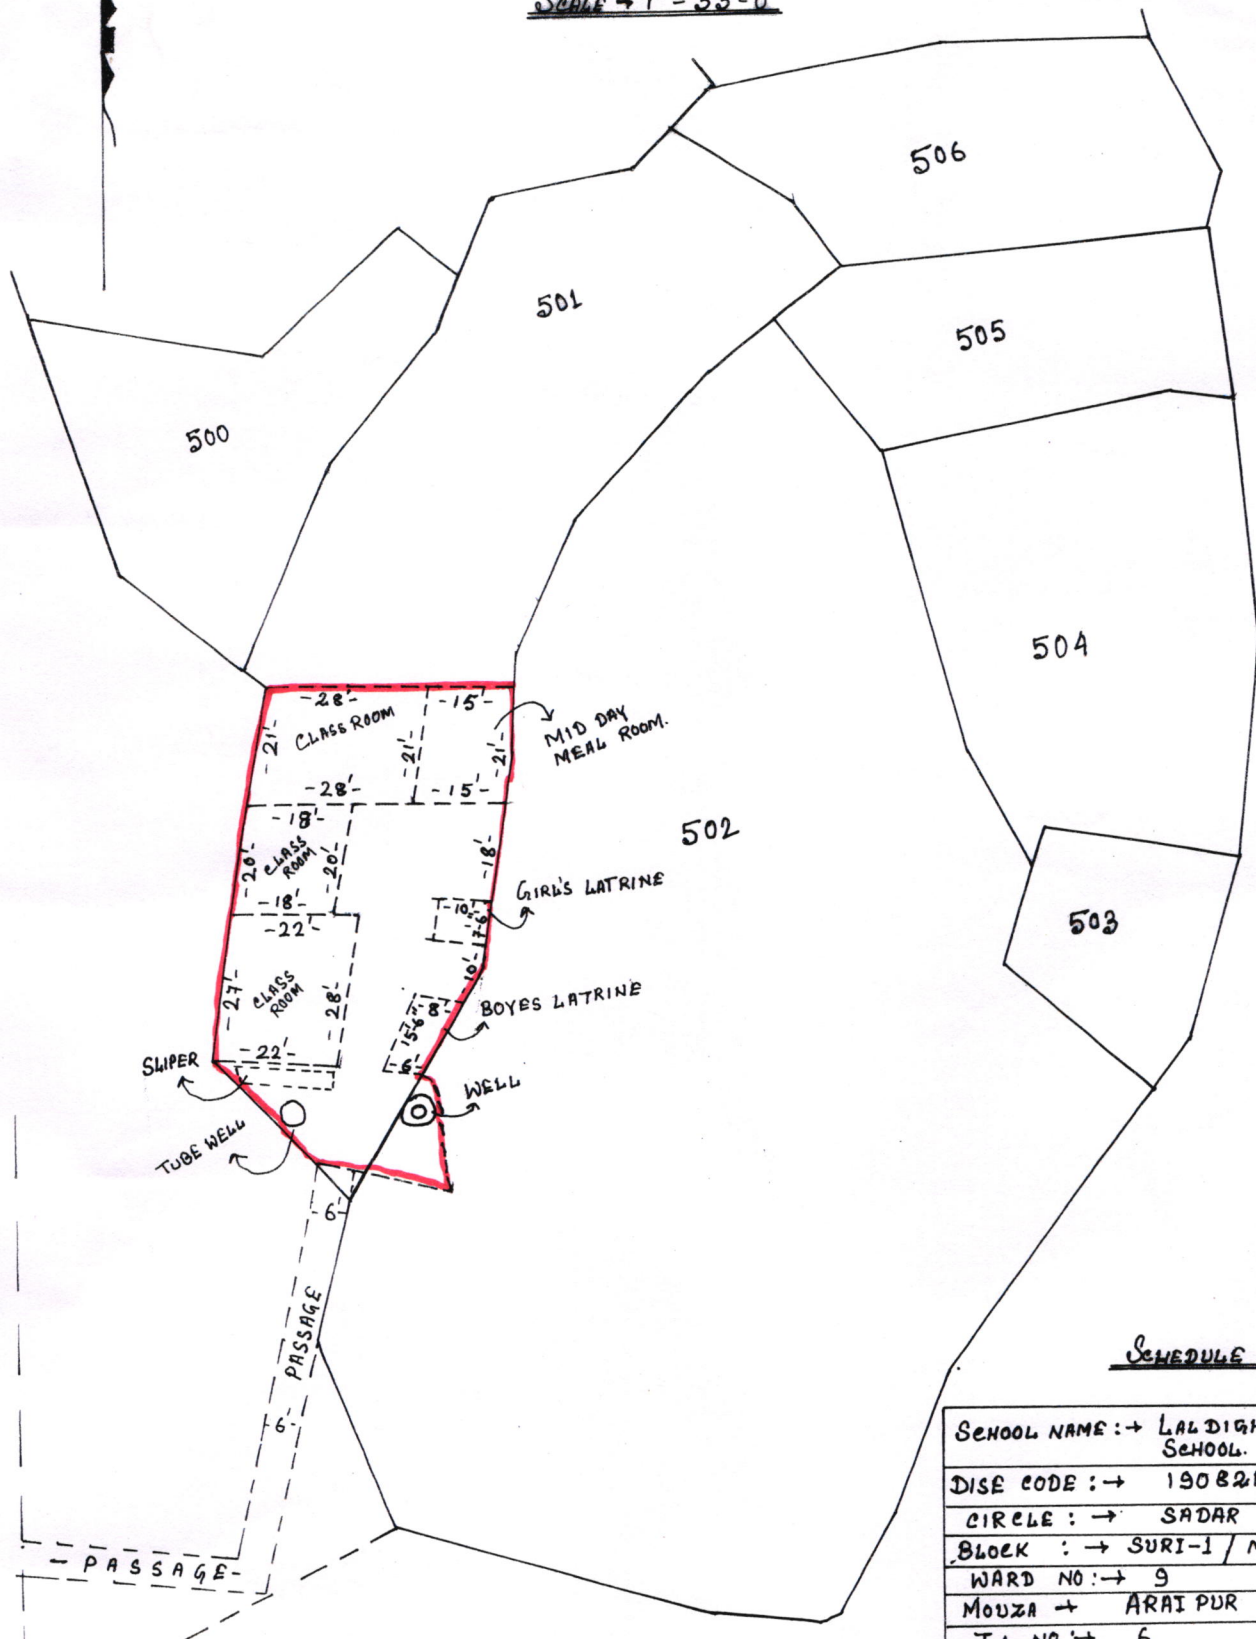

SCHEDULE

SCHOOL NAME :	→ LALDIGHI D.N. PRIMARY SCHOOL.
DISE CODE :	→ 19082100902
CIRCLE :	→ SADAR CENTRAL
BLOCK :	→ SURI-1 / MUNI- SURI
WARD NO. :	→ 9
MOUZA →	ARAIPUR
J.L. NO. :	→ 6
PLOT NO. :	→ 501
KHATIAN NO. :	→ 184
AREA OF LAND :	→ 3485 SFT. OR 0.0800 OF AN ACRE
USABLE AREA :	→ 2135 SFT.
FALLOW AREA :	→ 1350 SFT.

REFERENCE

A MODEL SKETCH MAP OF LALDIGHI D.N. PRIMARY SCHOOL OF
L.R. PLOT NO. - 501 WITH AN AREA OF 0.0800 OF AN ACRE HAS
SHOWN THUS : →

Drawn by :- Bar Amin
 SURI. 24.05.2015

Manjuri Biswas, (Ghosh)
 HEAD TEACHER
 LALDIGHI D.N. PRIMARY SCHOOL.
 SEAL & SIG. OF H.T.